


IDEJNO REŠENJE STAMBENOG OBJEKTA NA UP. BR. 6 K.O. TIVAT
 IZGLED KROVNIH RAVNI - TIP 1' R = 1 : 100

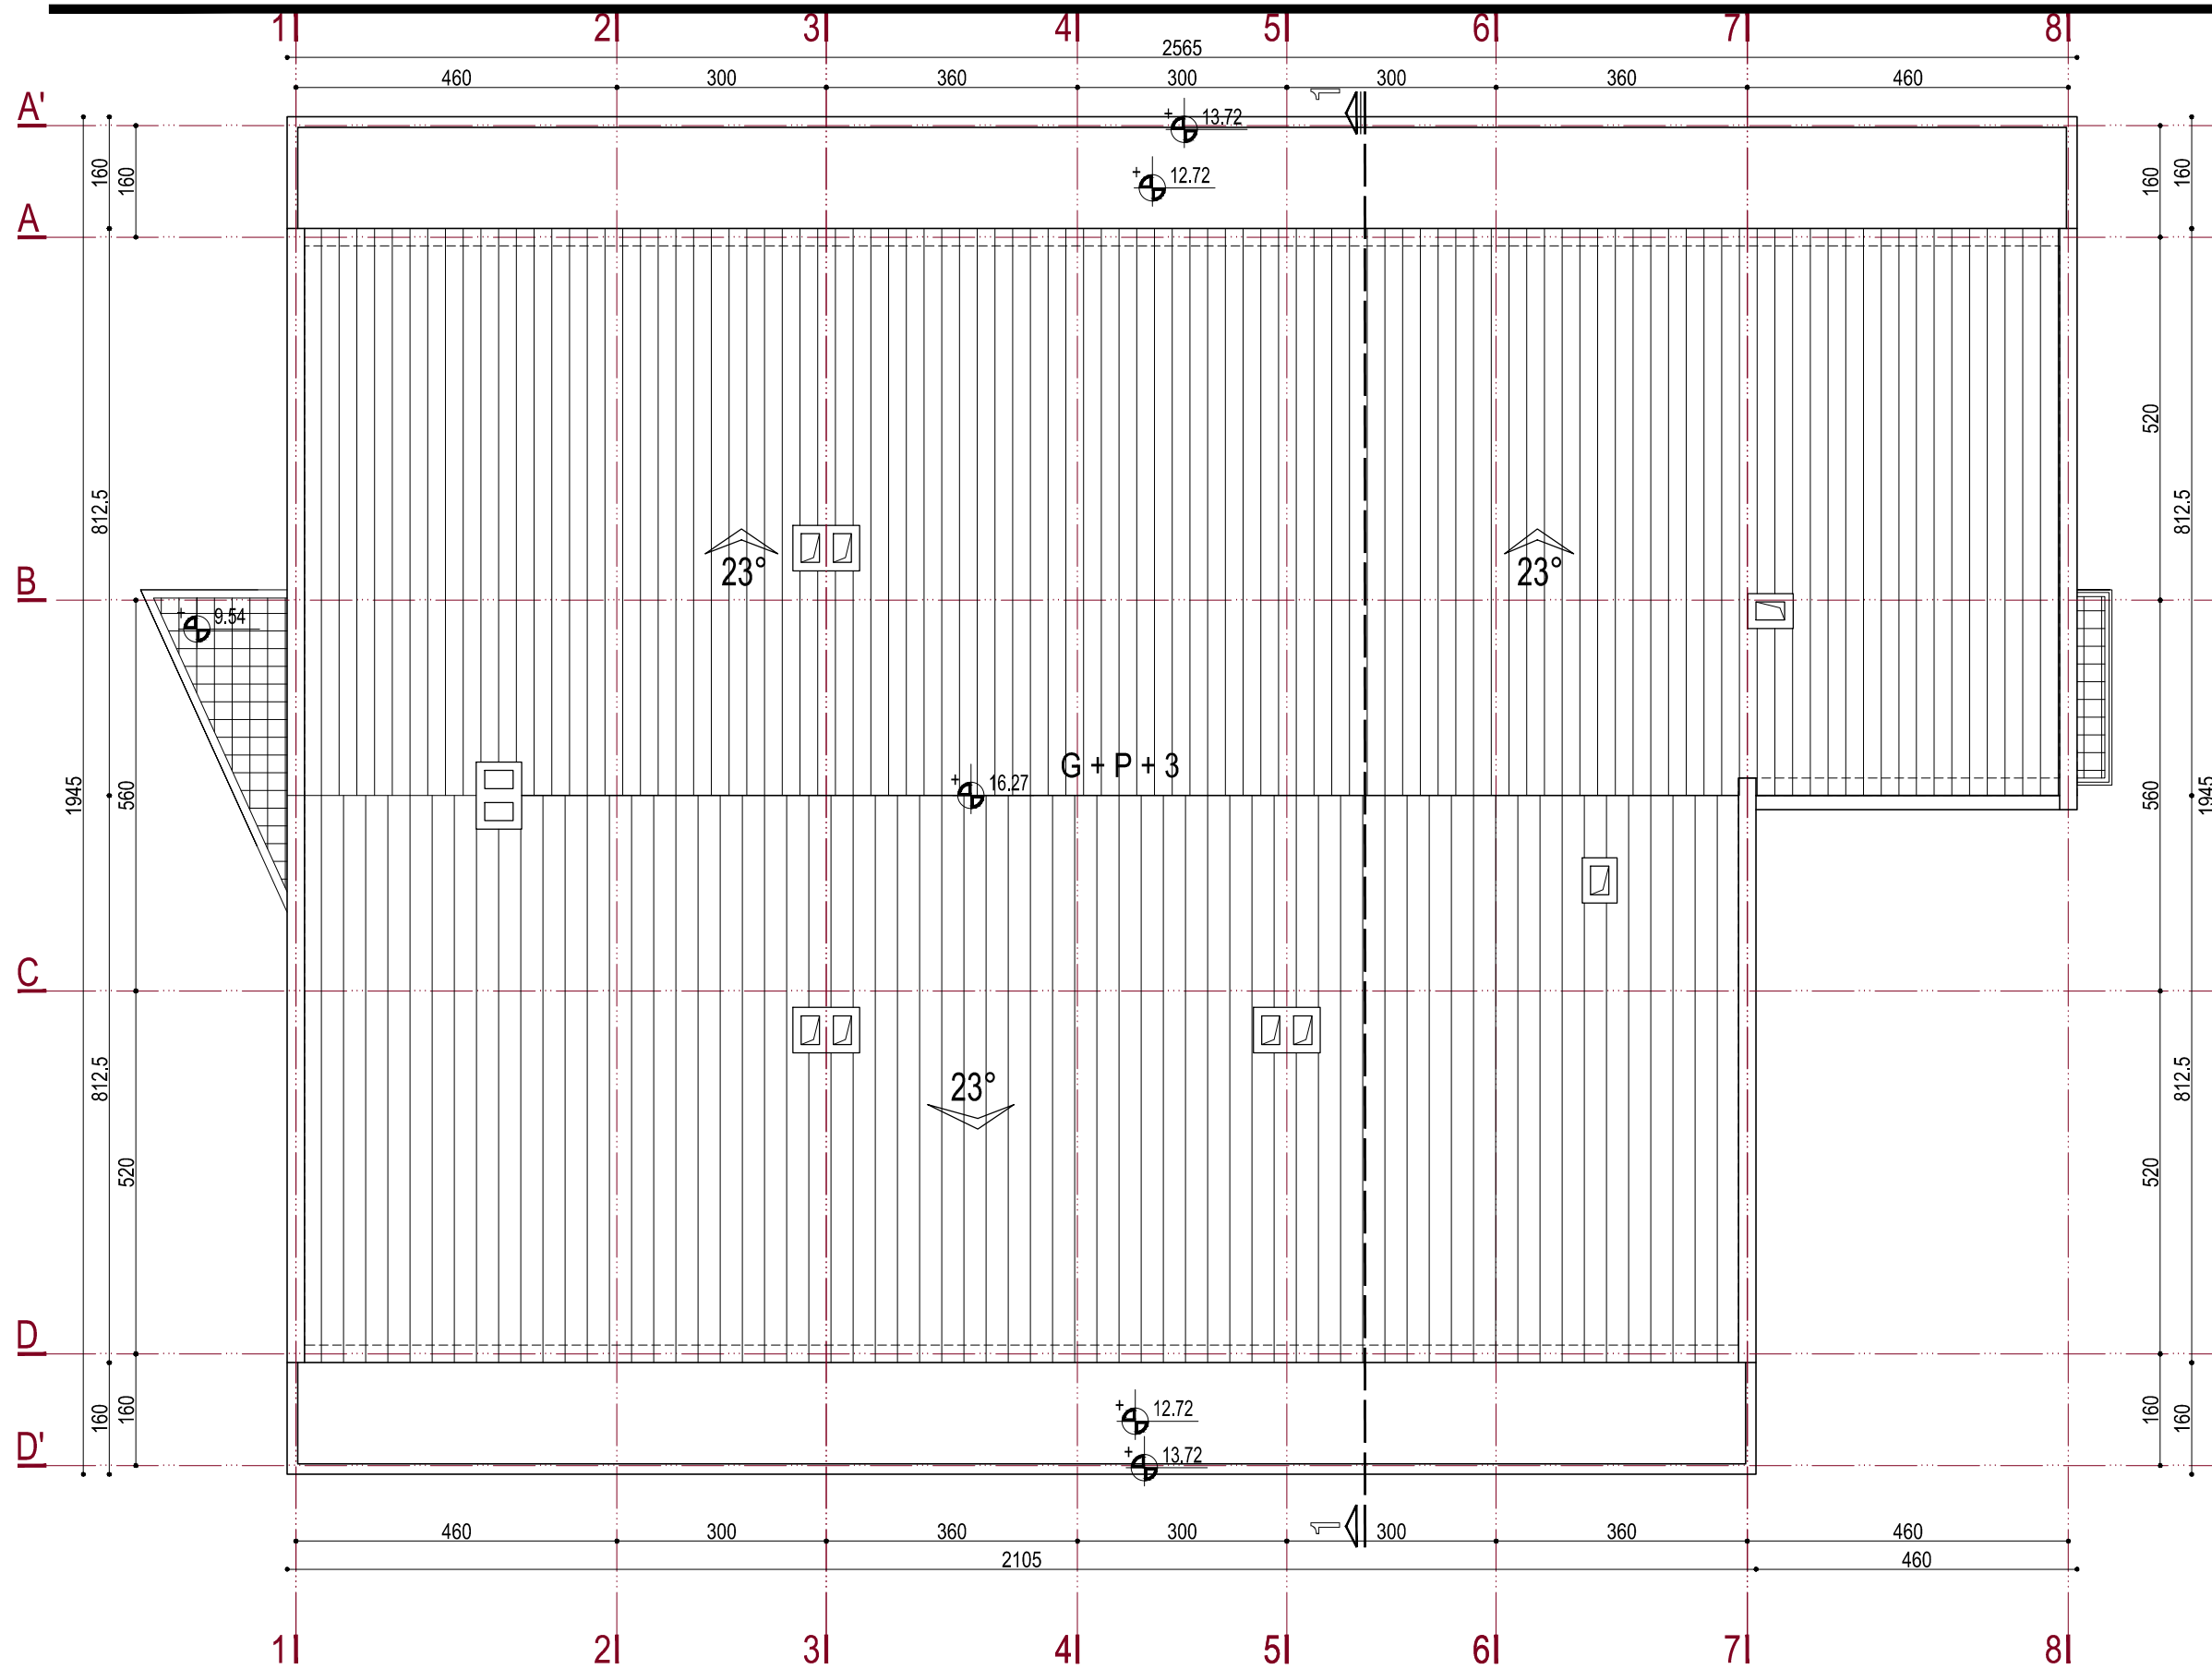

REKAPITULACIJA POVRŠINA PO ETAŽAMA		
	NETO	BRUTO
1. PRIZEMLJE	341.95m ²	397.00m ²
2. I SPRAT	346.93m ²	404.18m ²
3. II SPRAT	351.54m ²	409.67m ²
4. III SPRAT	351.54m ²	409.67m ²
UKUPNO:	1391.96m²	1620.52m²

BILANS POVRŠINA STANOVA		
23.00m ²		1 kom
47.00m ²		3 kom
51.00 - 51.60 m ²		8 kom
≈ 55m ²		1 kom
≈ 56.50 m ²		4 kom
58.00 - 59.00 m ²		6 kom
61.00 m ²		1 kom
UKUPNO:		24 stana