


IDEJNO REŠENJE STAMBENOG OBJEKTA NA UP. BR. 5 K.O. TIVAT
FASADE - " TIP 2 " - R = 1 : 200




južna fasada



istočna fasada

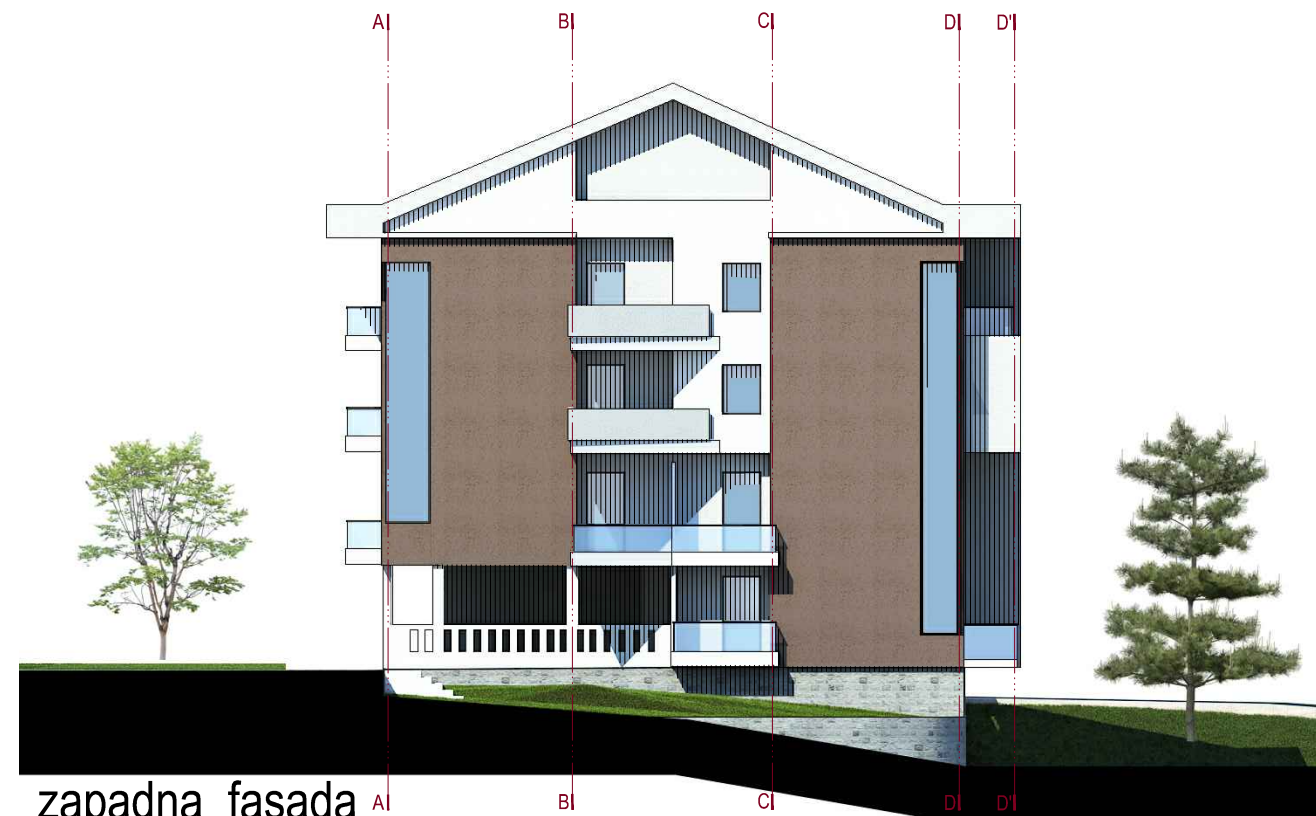

zapadna fasada

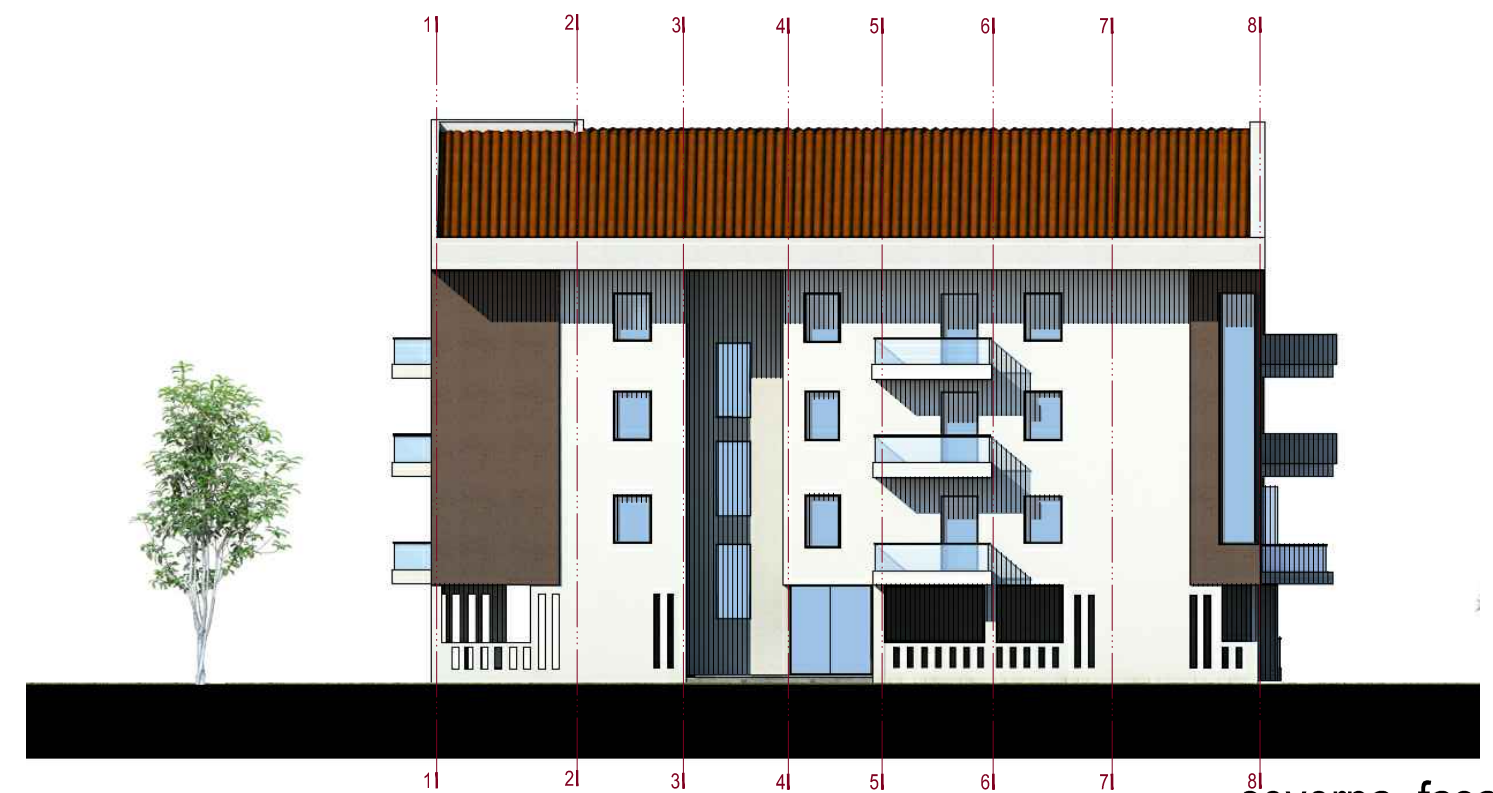

severna fasada