


IDEJNO REŠENJE STAMBENOG OBJEKTA NA UP. BR. 4 K.O. TIVAT

IZGLED KROVNIH RAVNI - TIP 3' R = 1 : 100

D:\GORDANA\logo\LOGO AG INFOPLAN BAS.jpg

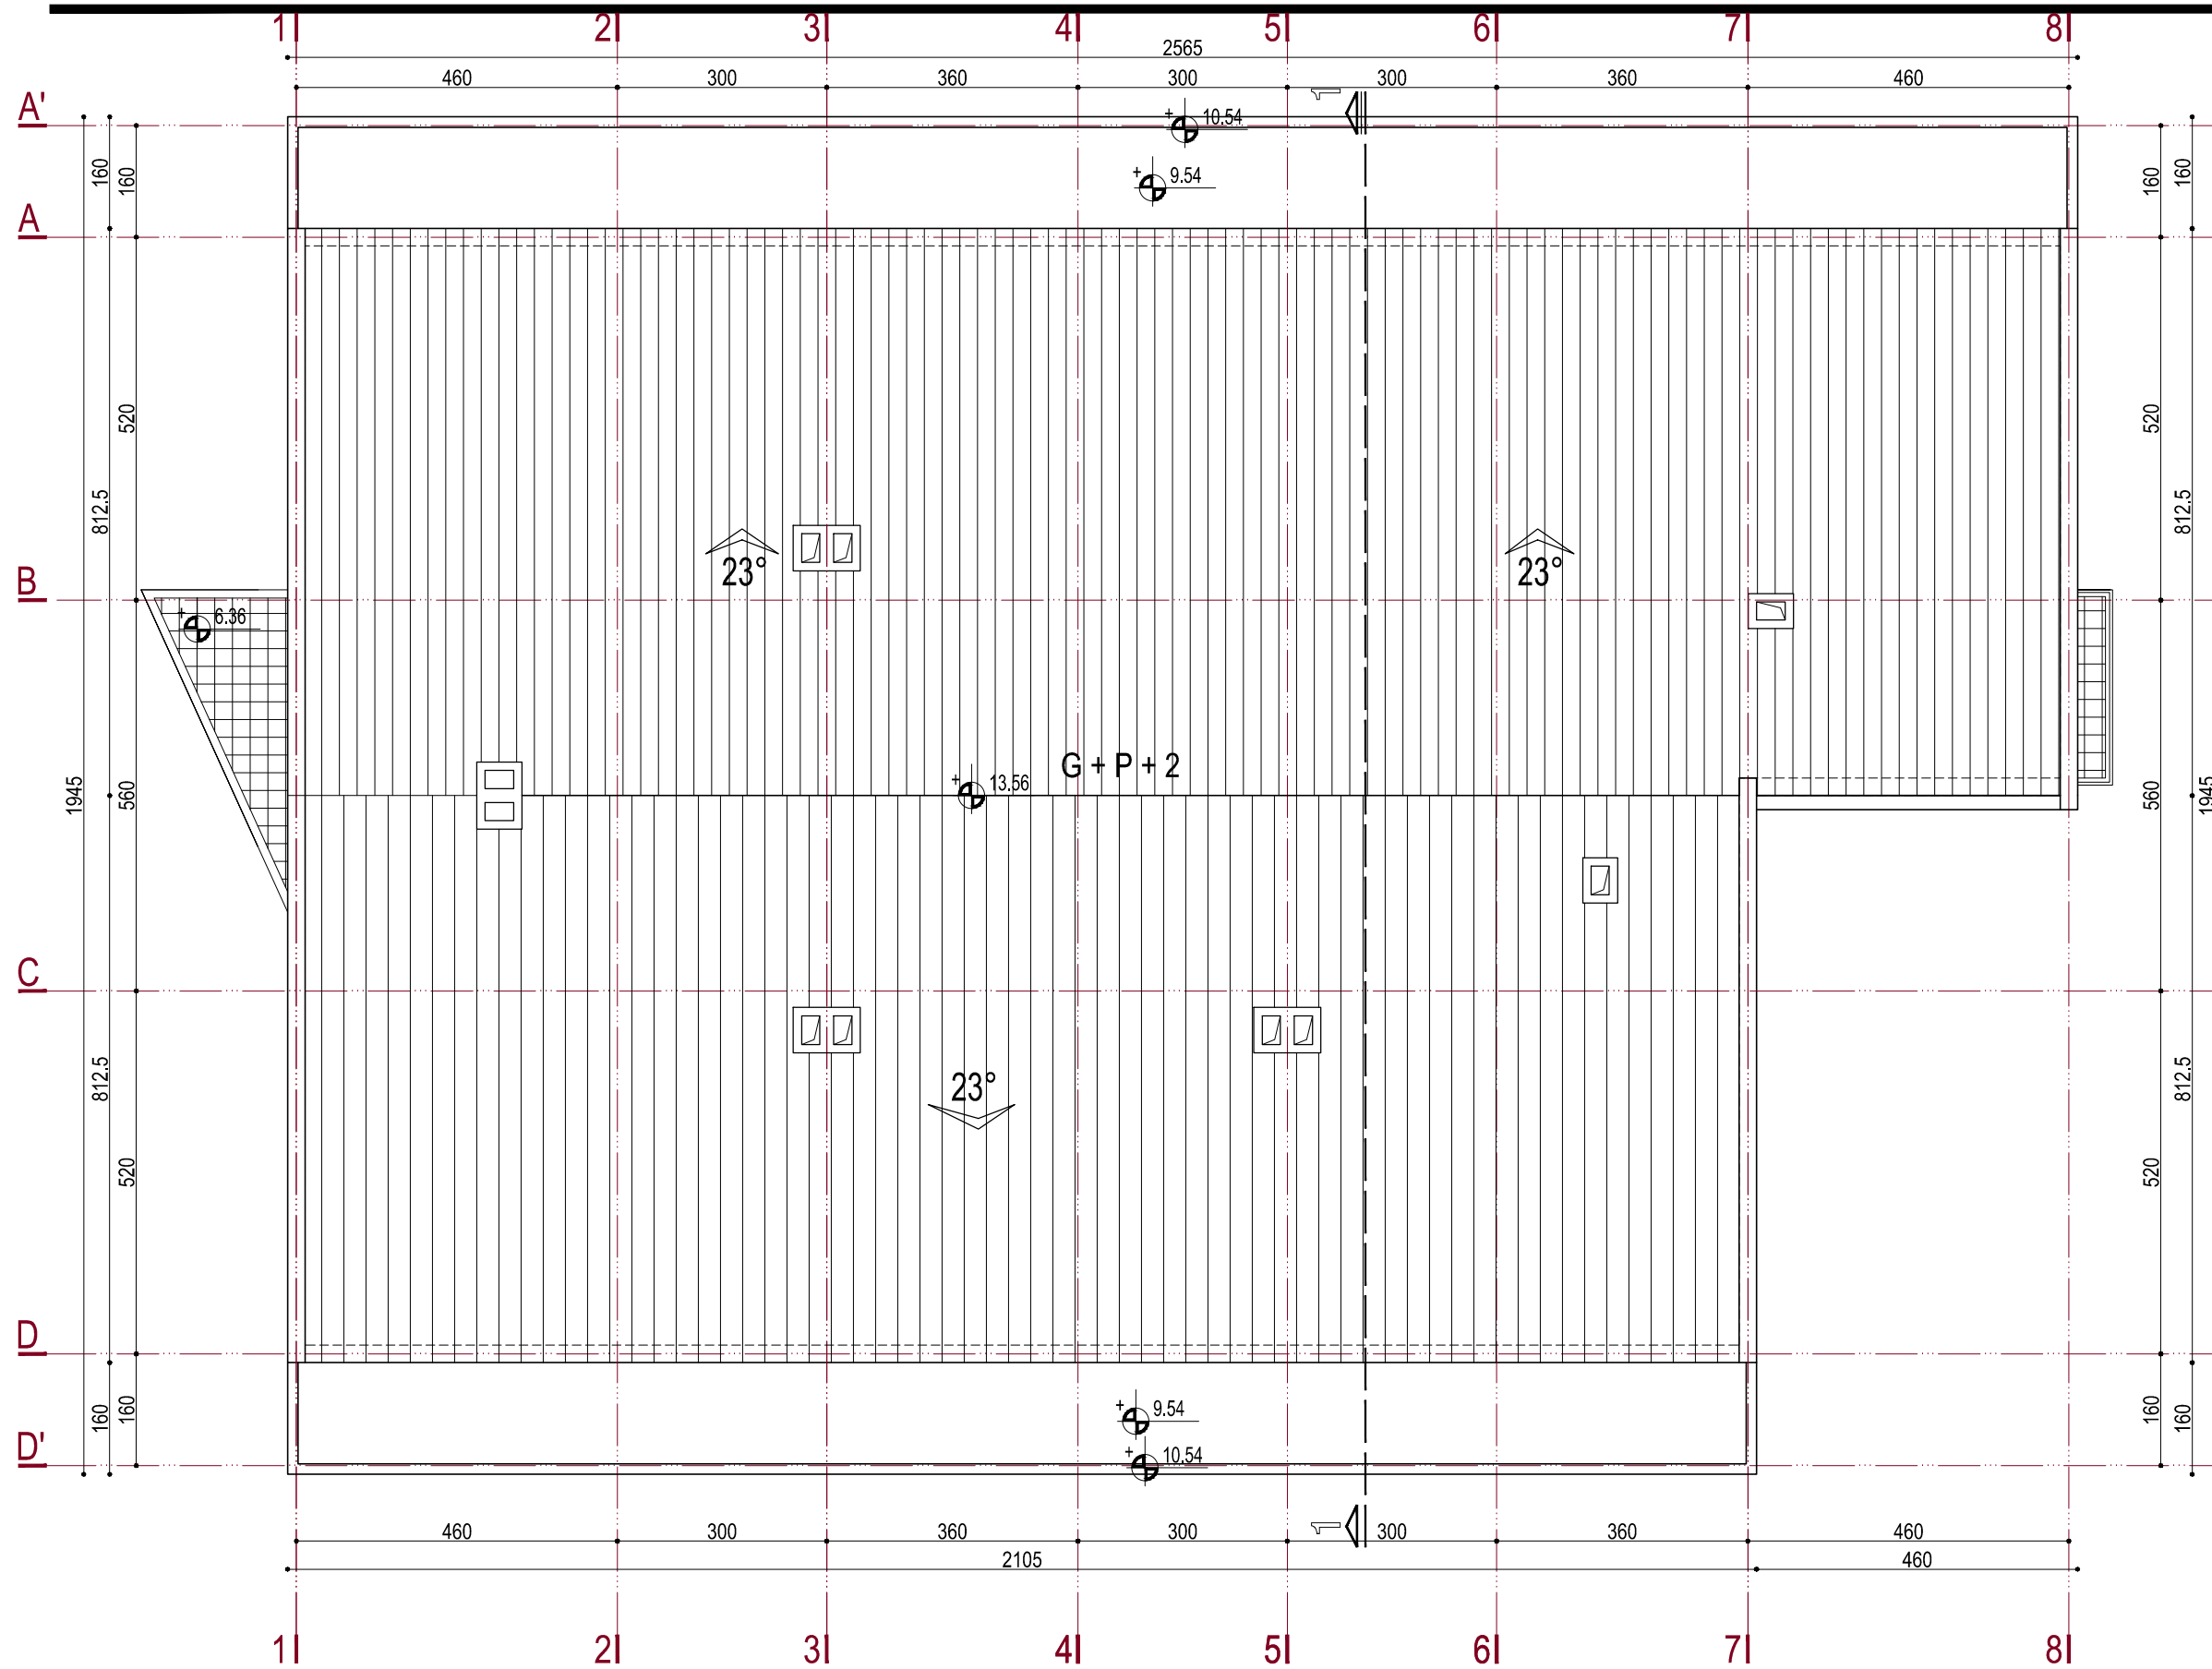

REKAPITULACIJA POVRŠINA PO ETAŽAMA		
	NETO	BRUTO
1. PRIZEMLJE	341.95m ²	397.00m ²
2. I SPRAT	353.38m ²	411.41m ²
3. II SPRAT	351.54m ²	409.67m ²
UKUPNO:	1046.87m²	1218.08m²

BILANS POVRŠINA STANOVA		
23.00m ²		1 kom
47.00m ²		2 kom
51.00 - 51.60 m ²		6 kom
≈ 56.50 m ²		3 kom
58.00 - 59.00 m ²		4 kom
61.00m ²		2 kom
UKUPNO:		18 stanova