


IZGLED KROVNIH RAVNI - TIP 2' R = 1 : 100

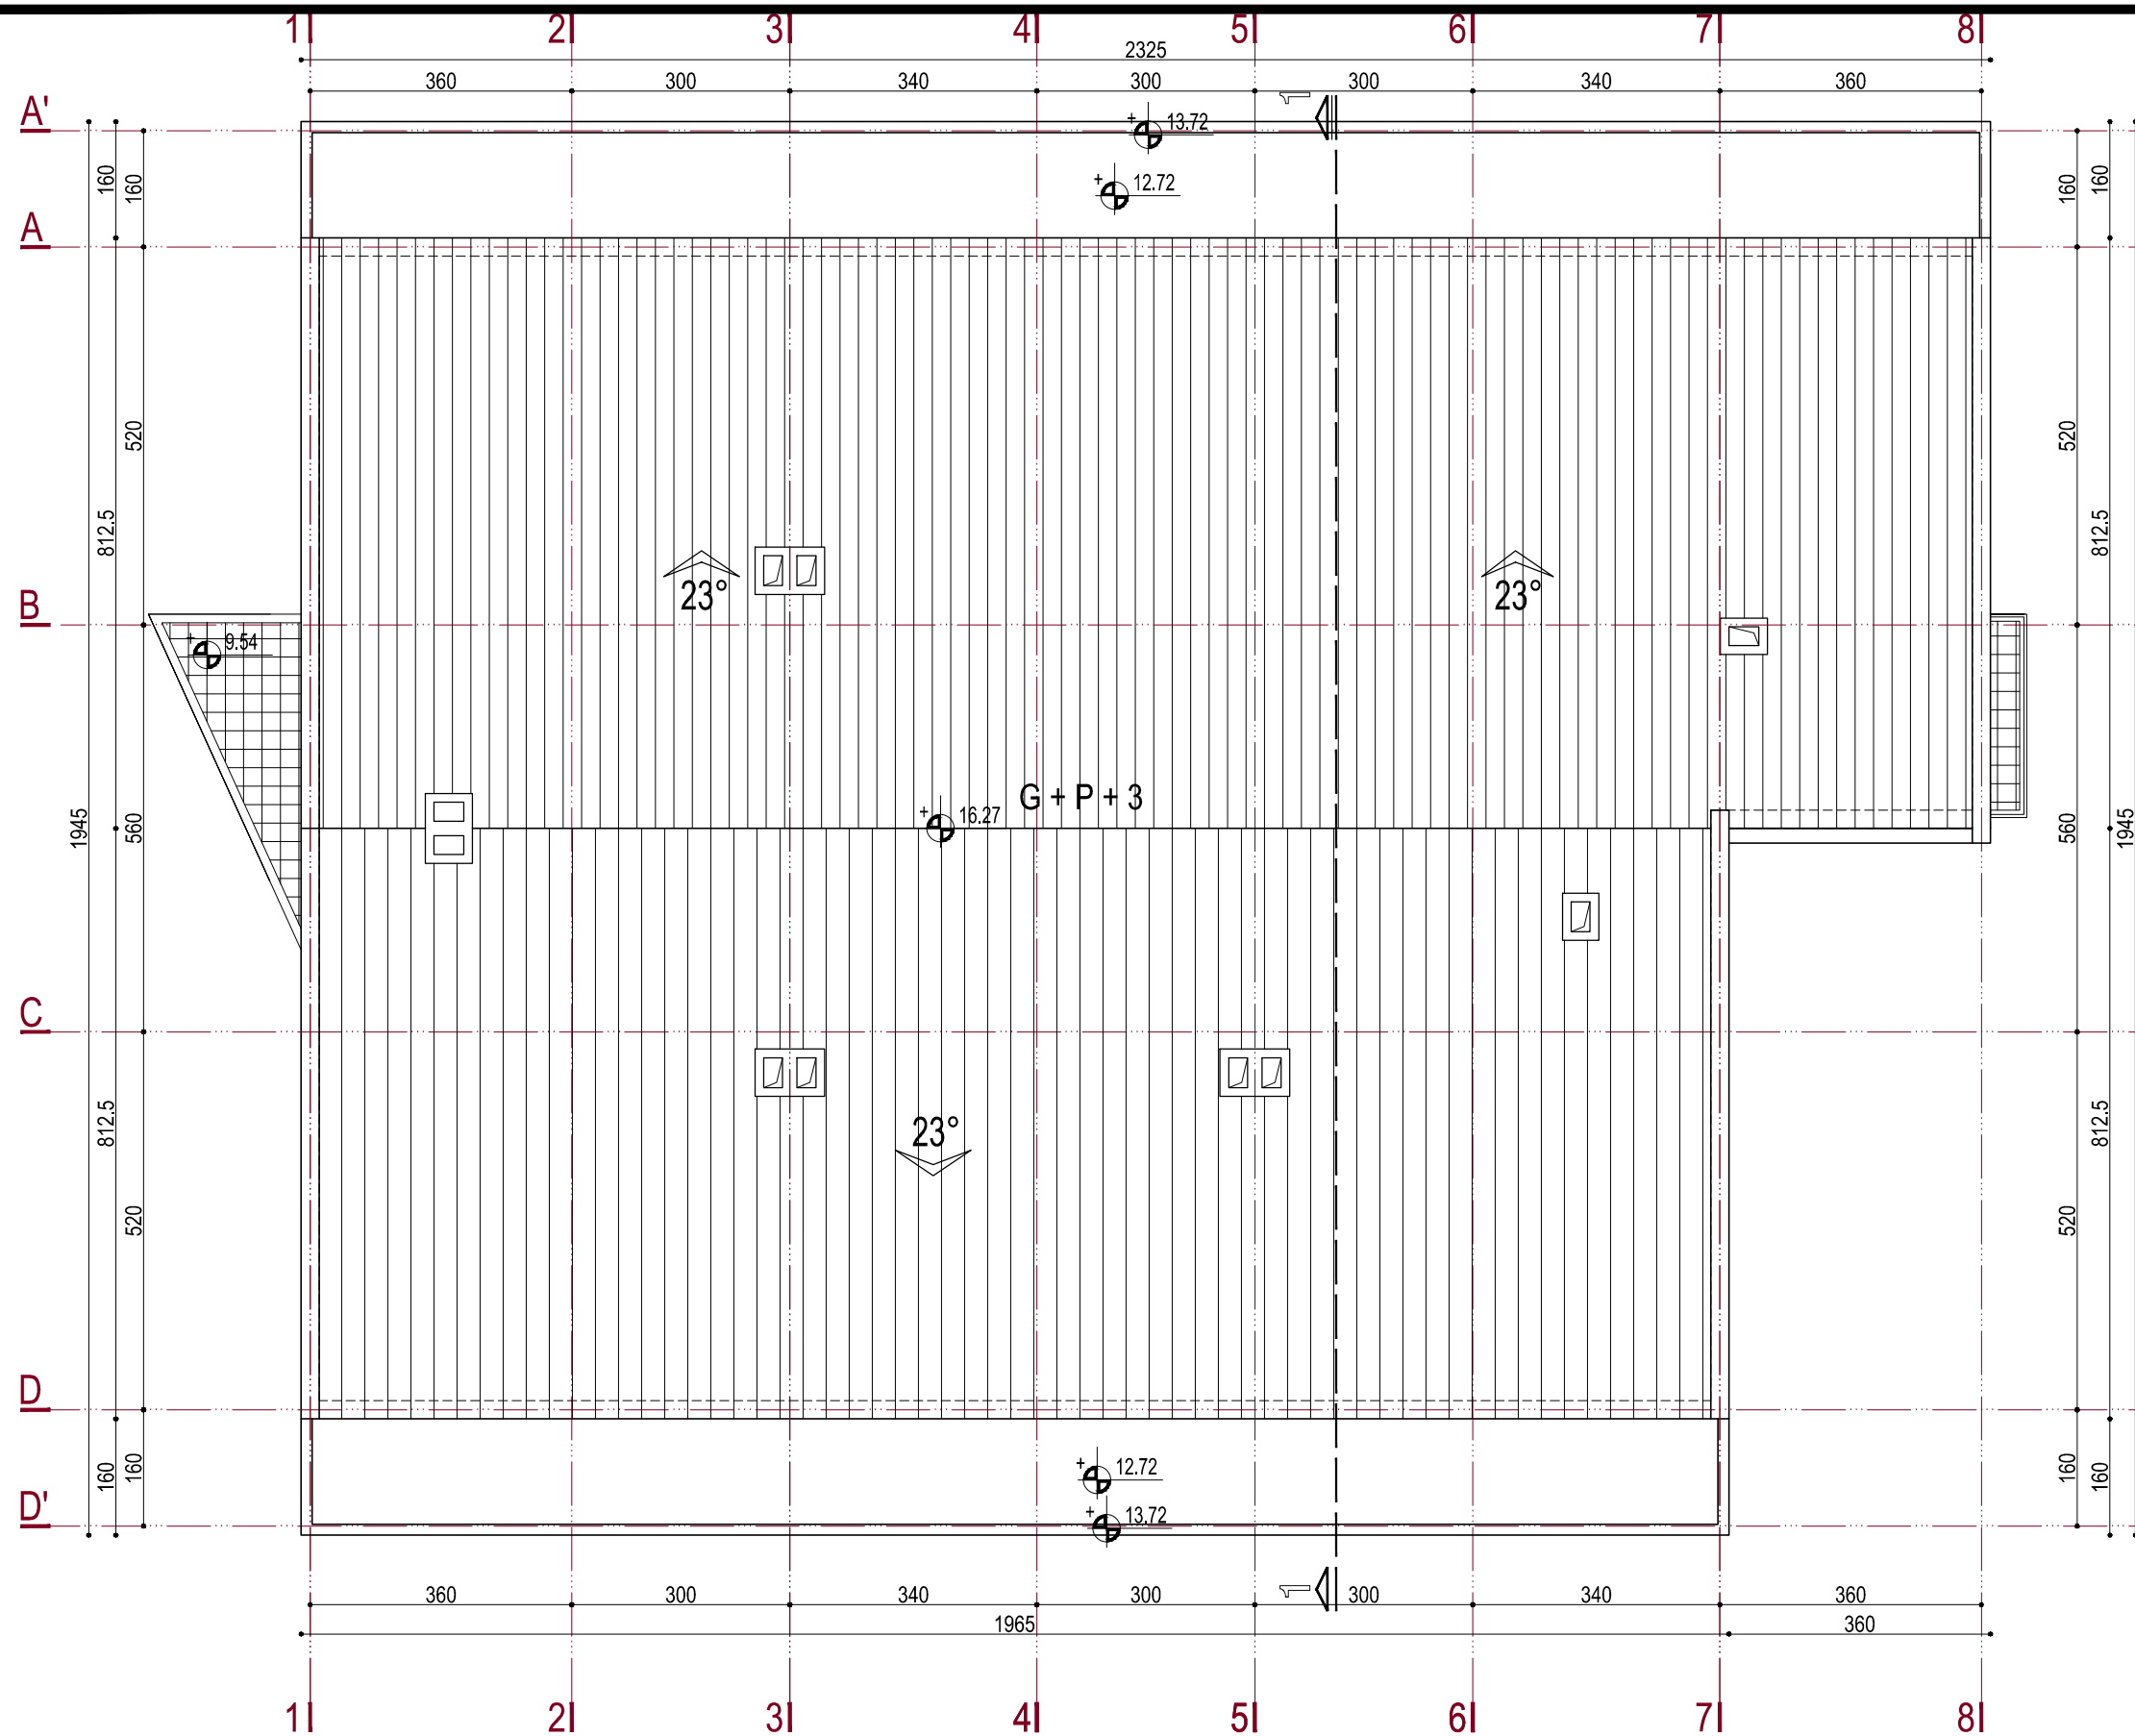

REKAPITULACIJA POVRŠINA PO ETAŽAMA

	NETO	BRUTO
1. PRIZEMLJE	196.96m ²	233.00m ²
2. I SPRAT	317.29m ²	373.02m ²
3. II SPRAT	321.60m ²	378.44m ²
4. III SPRAT	321.60m ²	378.44m ²
UKUPNO:	1157.45m²	1362.90m²

BILANS POVRŠINA STANOVA

45.00 - 46.00 m ²	3 kom
47.00 - 49.00 m ²	5 kom
49.00 - 50.00 m ²	11 kom
51.00 - 51.50 m ²	2 kom

UKUPNO: 21 stan