


IZGLED KROVNIH RAVNI - TIP 1 R = 1 : 100

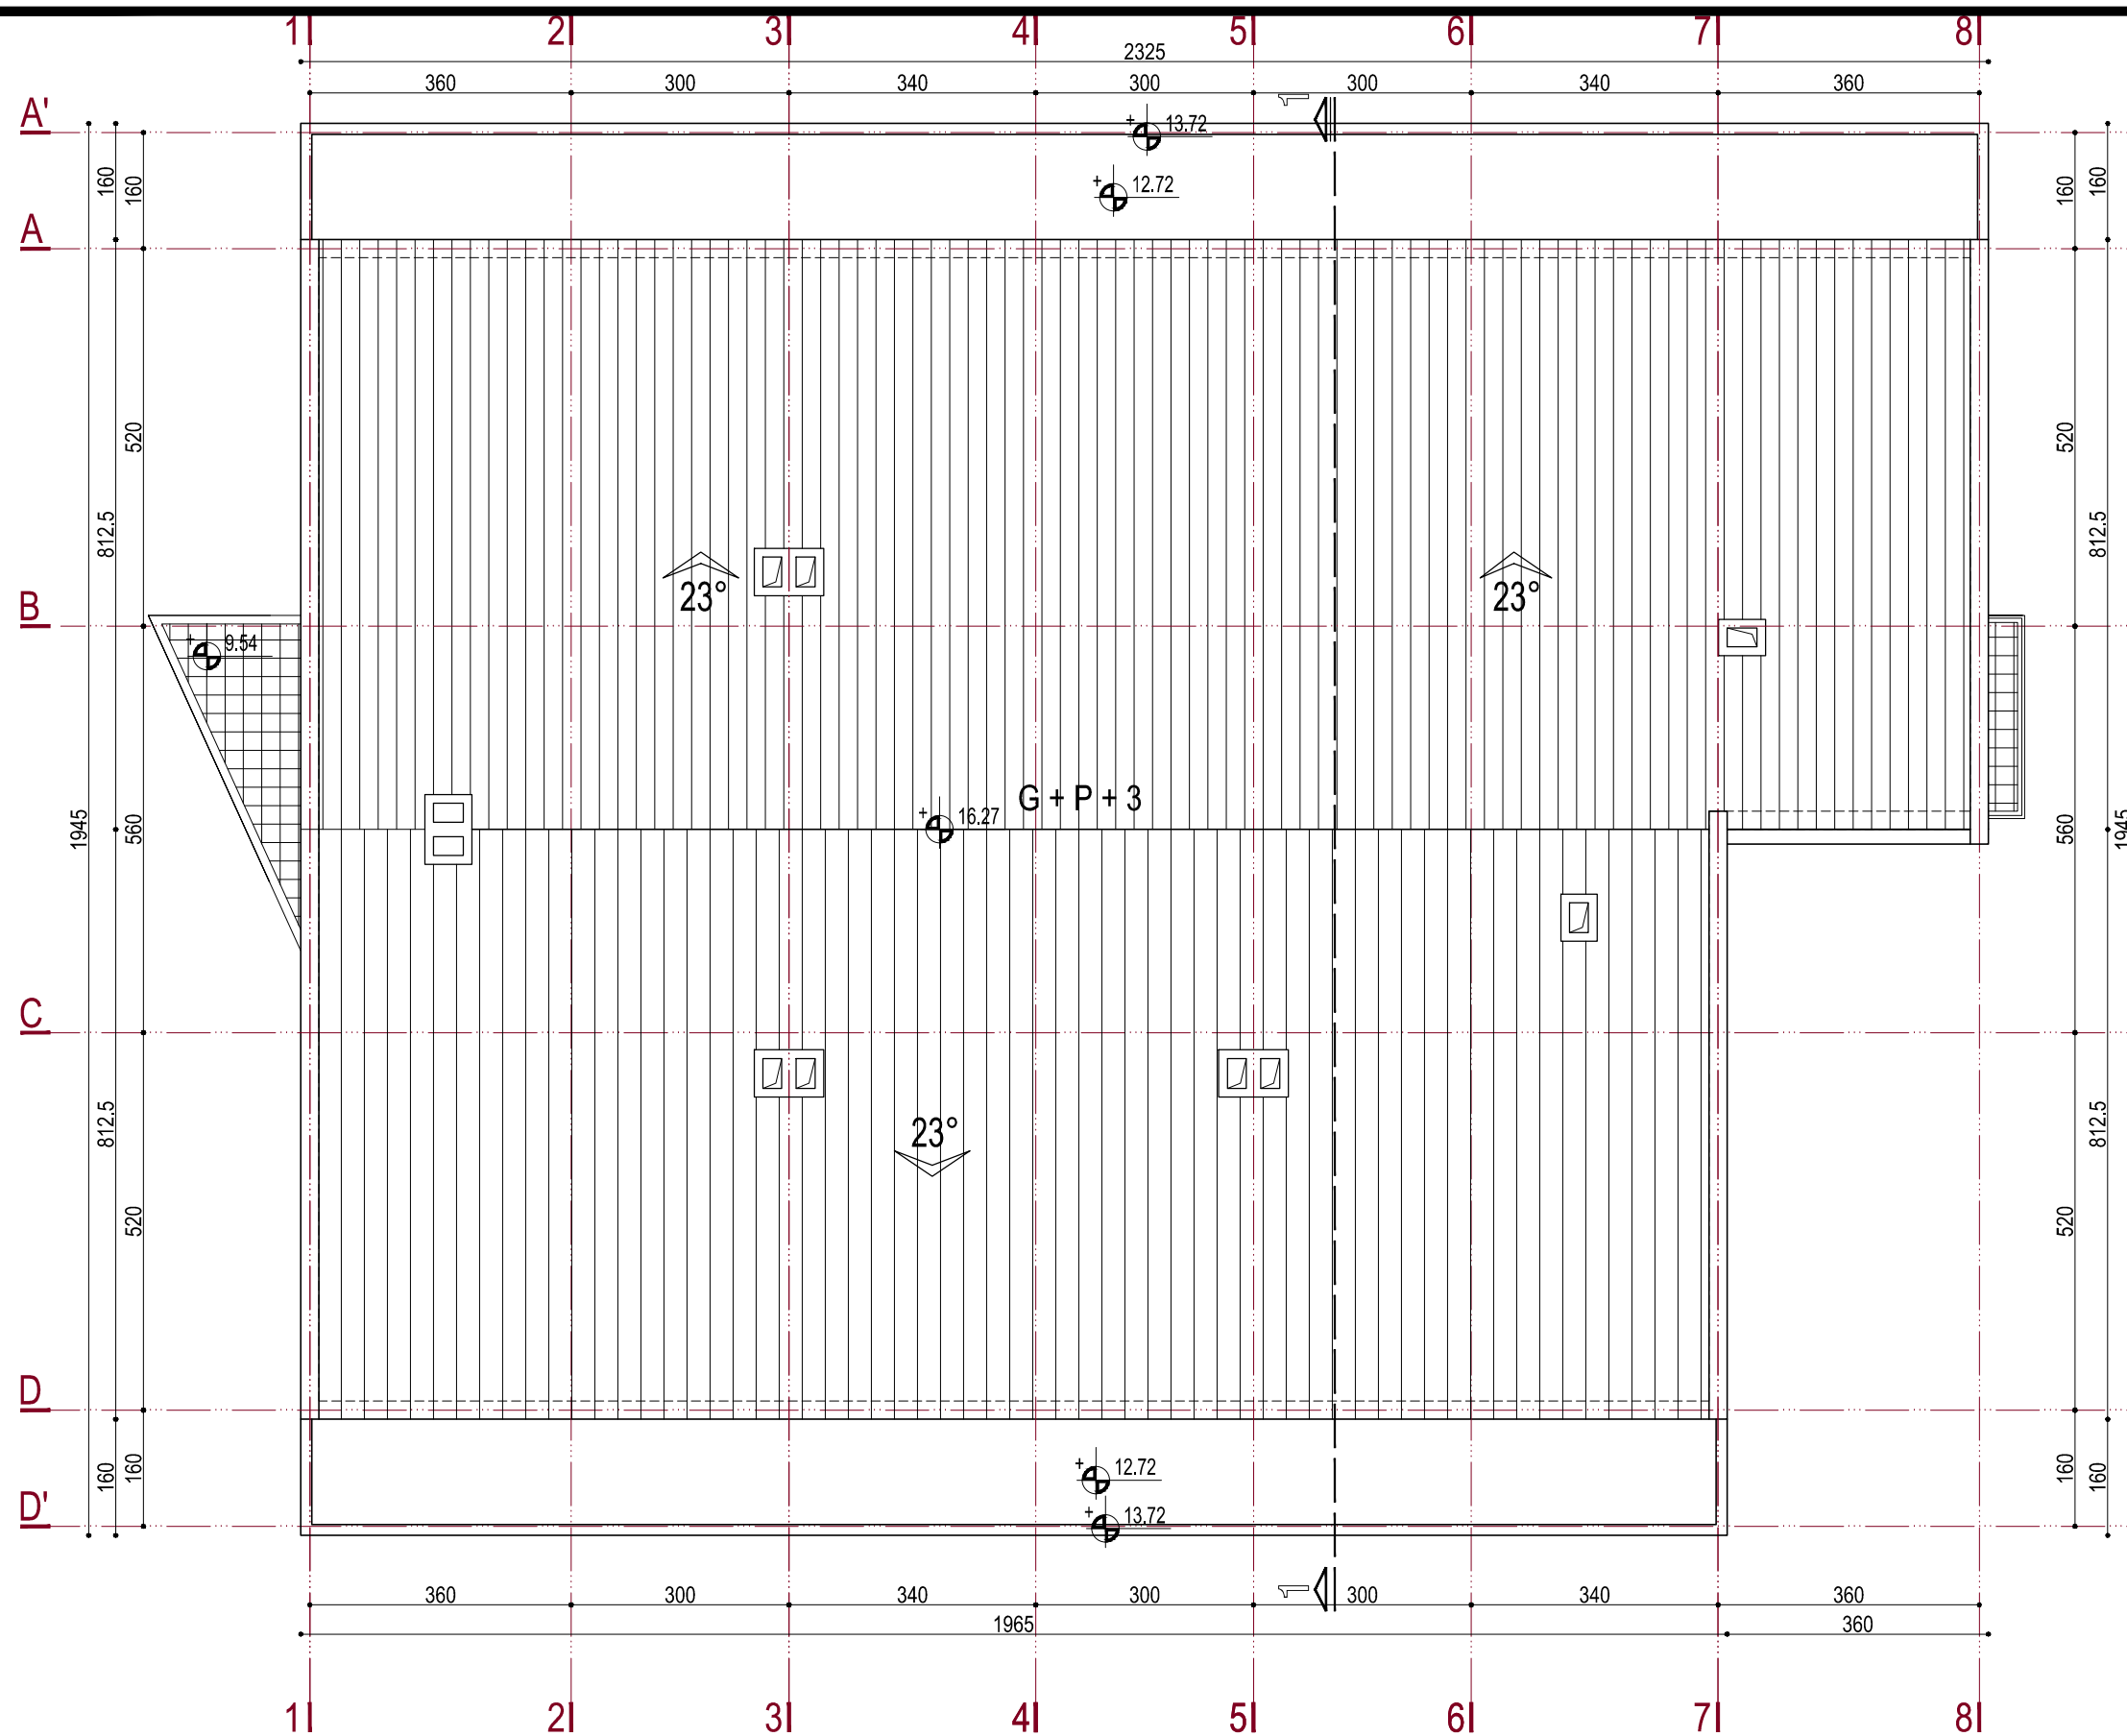

REKAPITULACIJA POVRŠINA PO ETAŽAMA		
	NETO	BRUTO
1. PRIZEMLJE	312.53m ²	366.25m ²
2. I SPRAT	317.29m ²	373.02m ²
3. II SPRAT	321.60m ²	378.44m ²
4. III SPRAT	321.60m ²	378.40m ²
UKUPNO:	1273.02m²	1496.15m²

BILANS POVRŠINA STANOVA		
21.56m ²		1 kom
45.00 - 46.00 m ²		3 kom
47.00 - 49.00 m ²		5 kom
49.00 - 50.00 m ²		12 kom
51.00 - 51.50 m ²		2 kom
53.50 m ²		1 kom
UKUPNO:		24 stana