


IZGLED KROVNIH RAVNI - TIP 2 R = 1 : 100

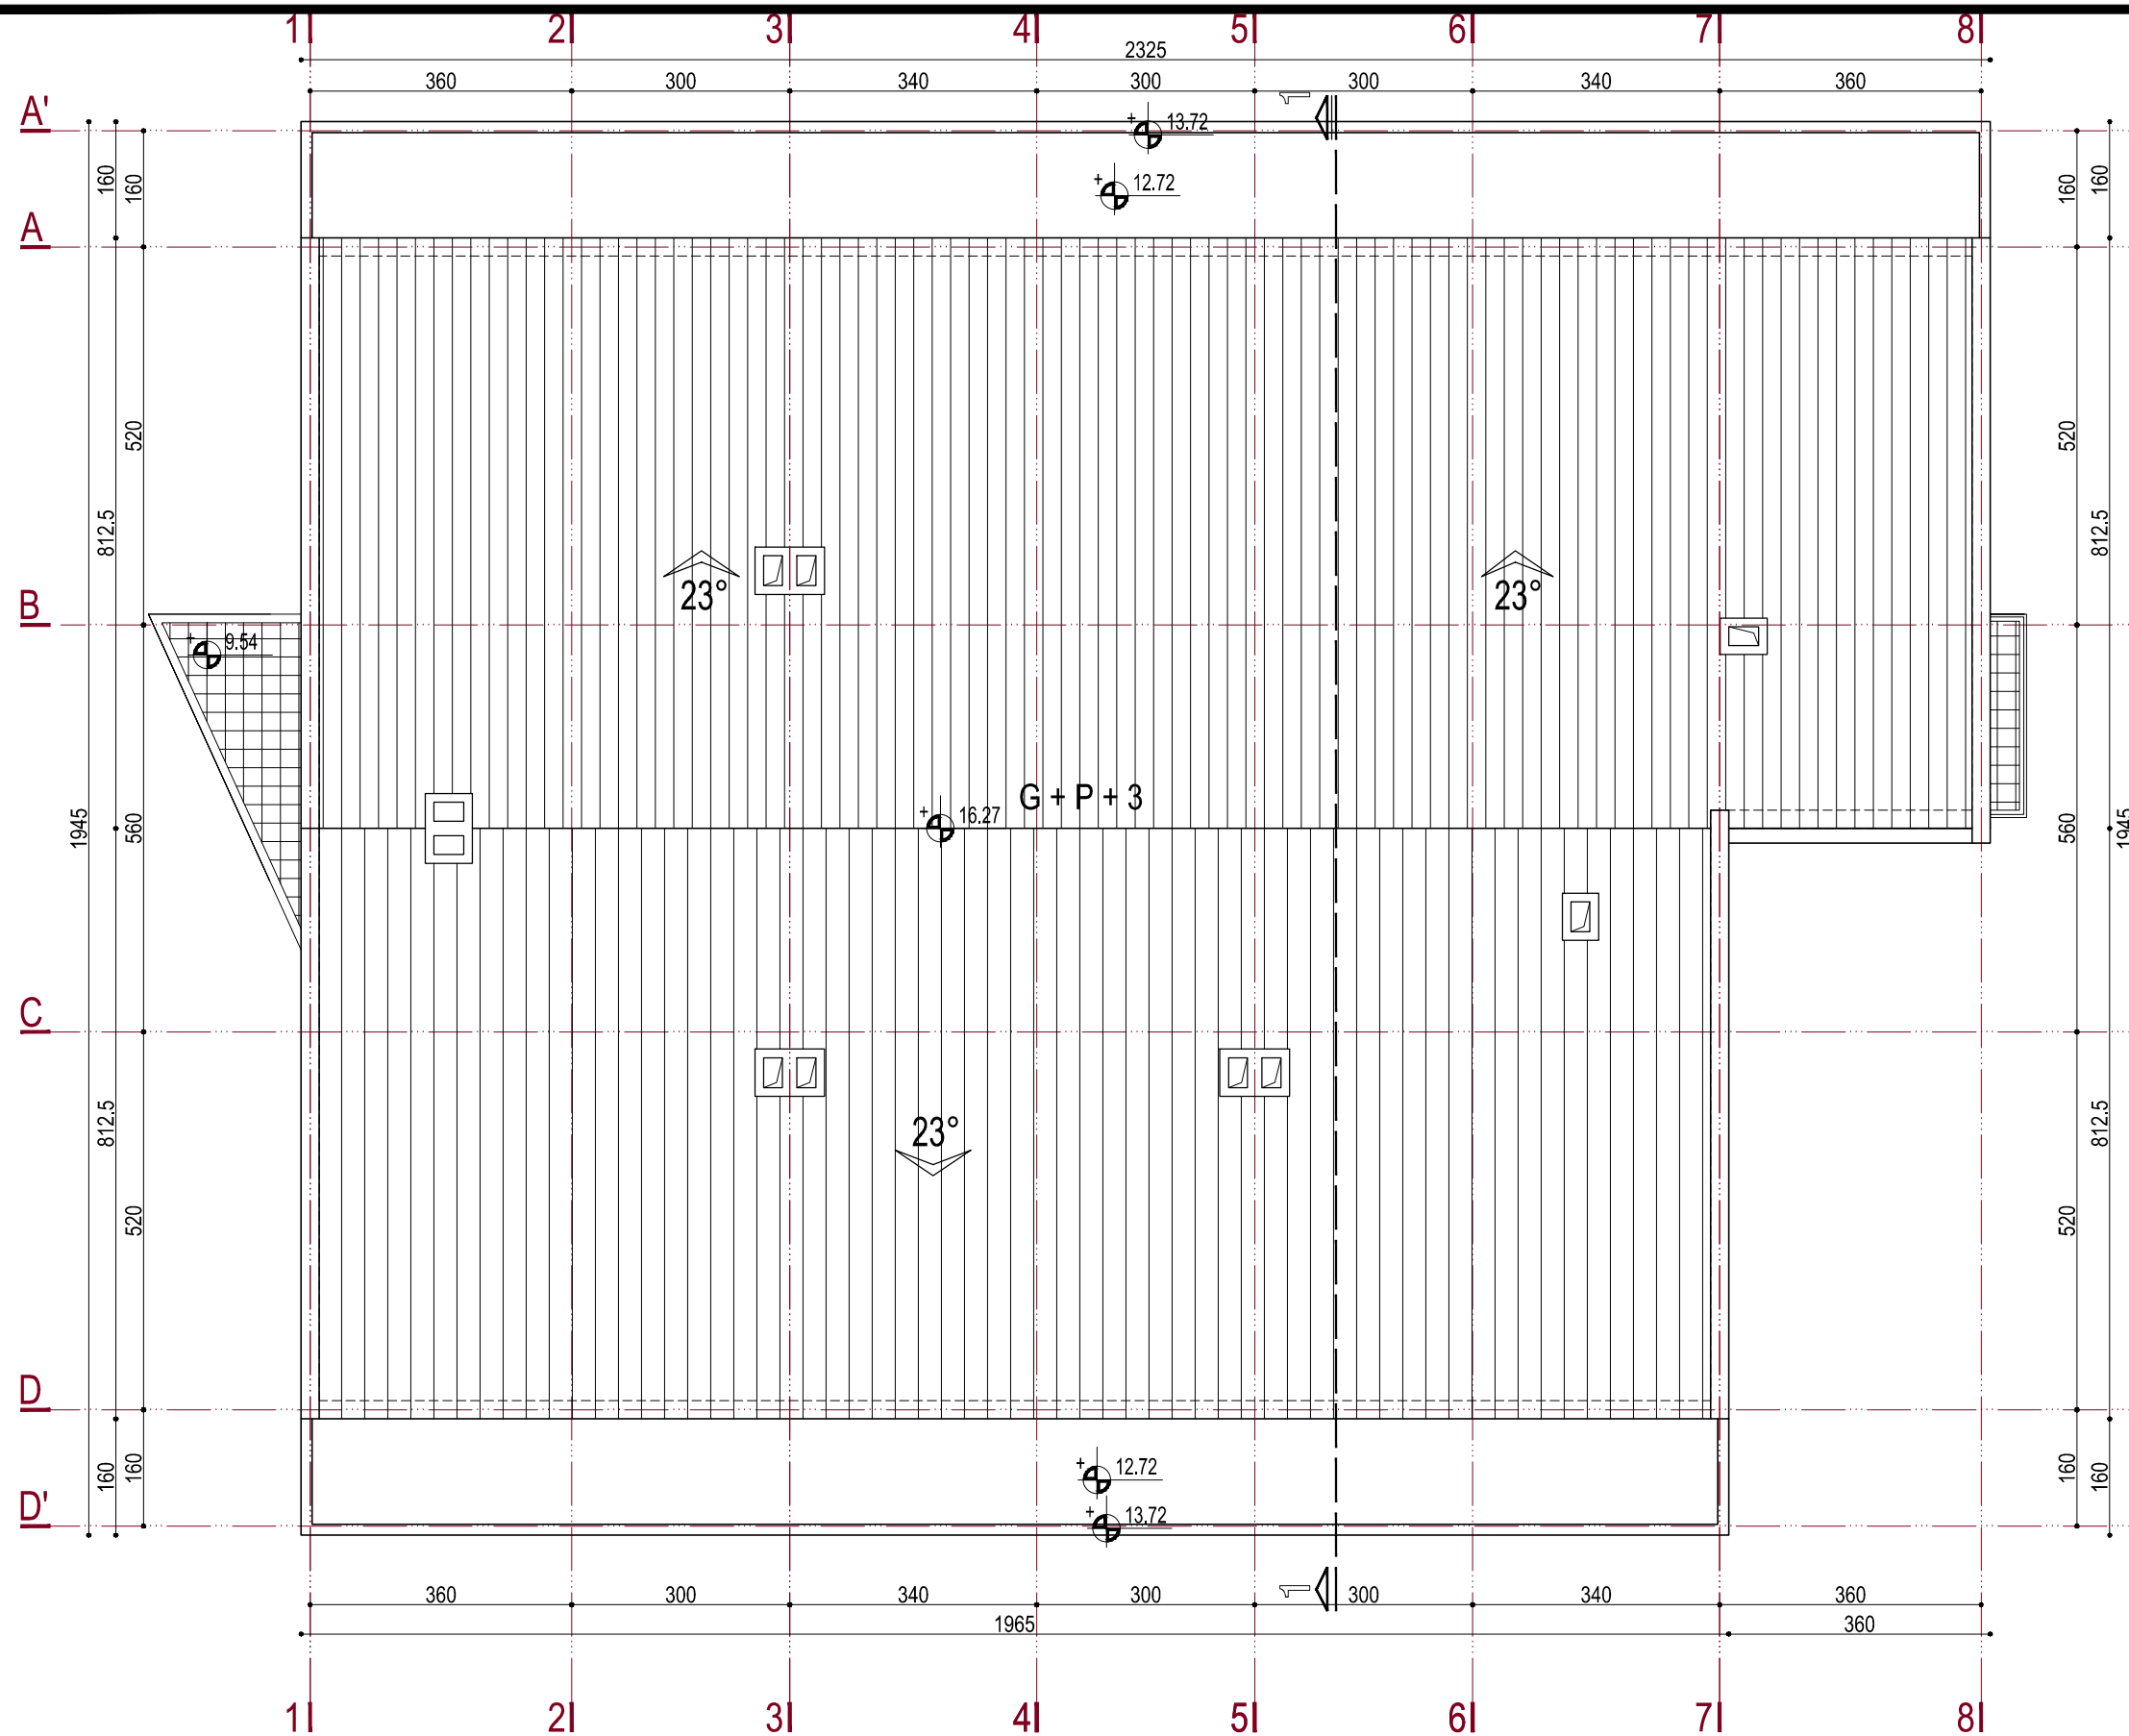

REKAPITULACIJA POVRŠINA PO ETAŽAMA		
	NETO	BRUTO
1. PRIZEMLJE	179.22m <sup>2</sup>	213.65m <sup>2</sup>
2. I SPRAT	317.29m <sup>2</sup>	373.02m <sup>2</sup>
3. II SPRAT	321.60m <sup>2</sup>	378.44m <sup>2</sup>
4. III SPRAT	321.60m <sup>2</sup>	378.40m <sup>2</sup>
<b>UKUPNO:</b>	<b>1139.71m<sup>2</sup></b>	<b>1343.55m<sup>2</sup></b>

BILANS POVRŠINA STANOVA		
45.00 - 46.00 m <sup>2</sup>		3 kom
47.00 - 49.00 m <sup>2</sup>		5 kom
49.00 - 50.00 m <sup>2</sup>		11 kom
51.00 - 51.50 m <sup>2</sup>		2 kom
<b>UKUPNO:</b>		<b>21 stan</b>